
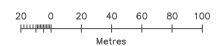


- PORT OF DUNDEE -
- Baseplan -

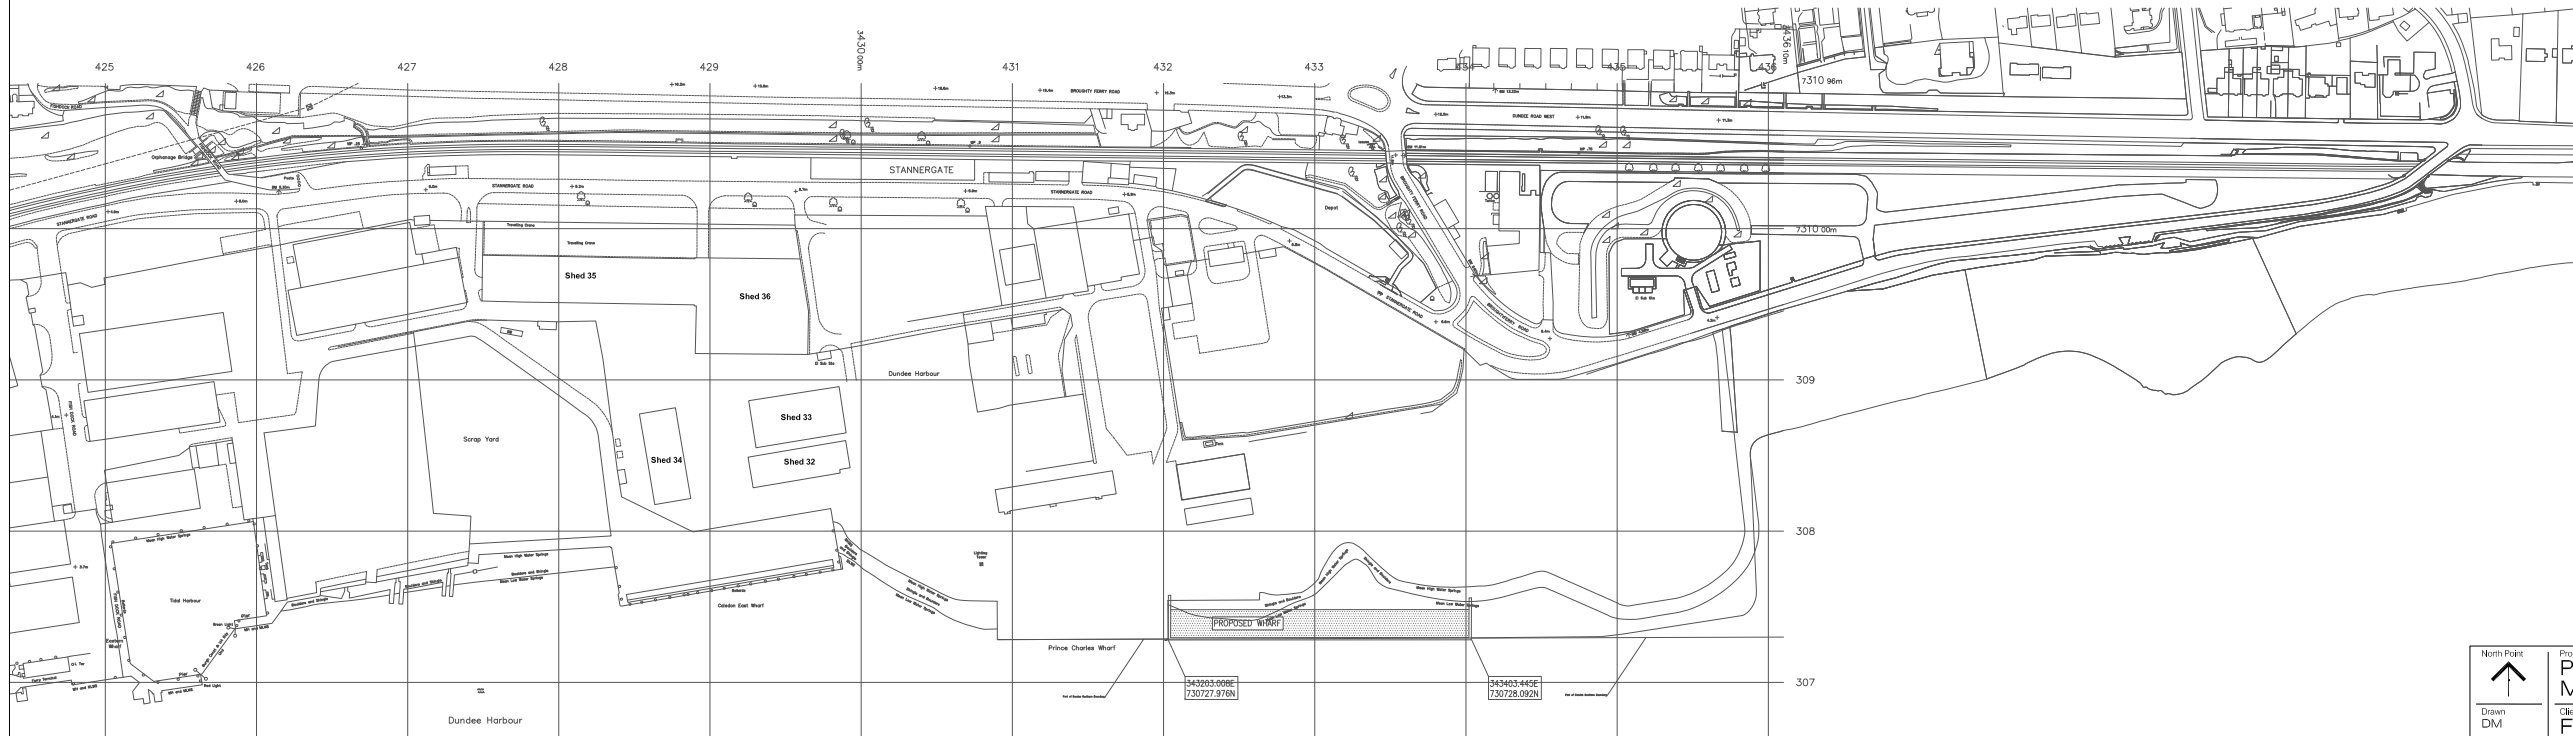

North Point Drawn DM Checked by JK Date 16.08.12 Scale 1:2,500 Original Size A1	Project Port of Dundee Masterplanning 2012 Client Forth Ports Limited Title Baseplan	IronsideFarrar Environmental Planners Chartered Engineers Landscape Architects Graphic Design 111 McDonald Road EDINBURGH EH7 4NW Tel: 0131 550 6000 Fax: 0131 557 8723 mail@ironsidefarrar.com offices also in BELLSHILL & MANCHESTER Drawing No. 7804/100
	Copyright Acknowledgment Ordnance Survey © Crown Copyright 2012. All rights reserved. Licence No. AL100017966.	

Date	Revision	No.	BY/REV

Drawing Name and Location