


LEGEND	
	Surfaced vehicle access route
	Unsurfaced vehicle access route
	Delineated pedestrian walkway

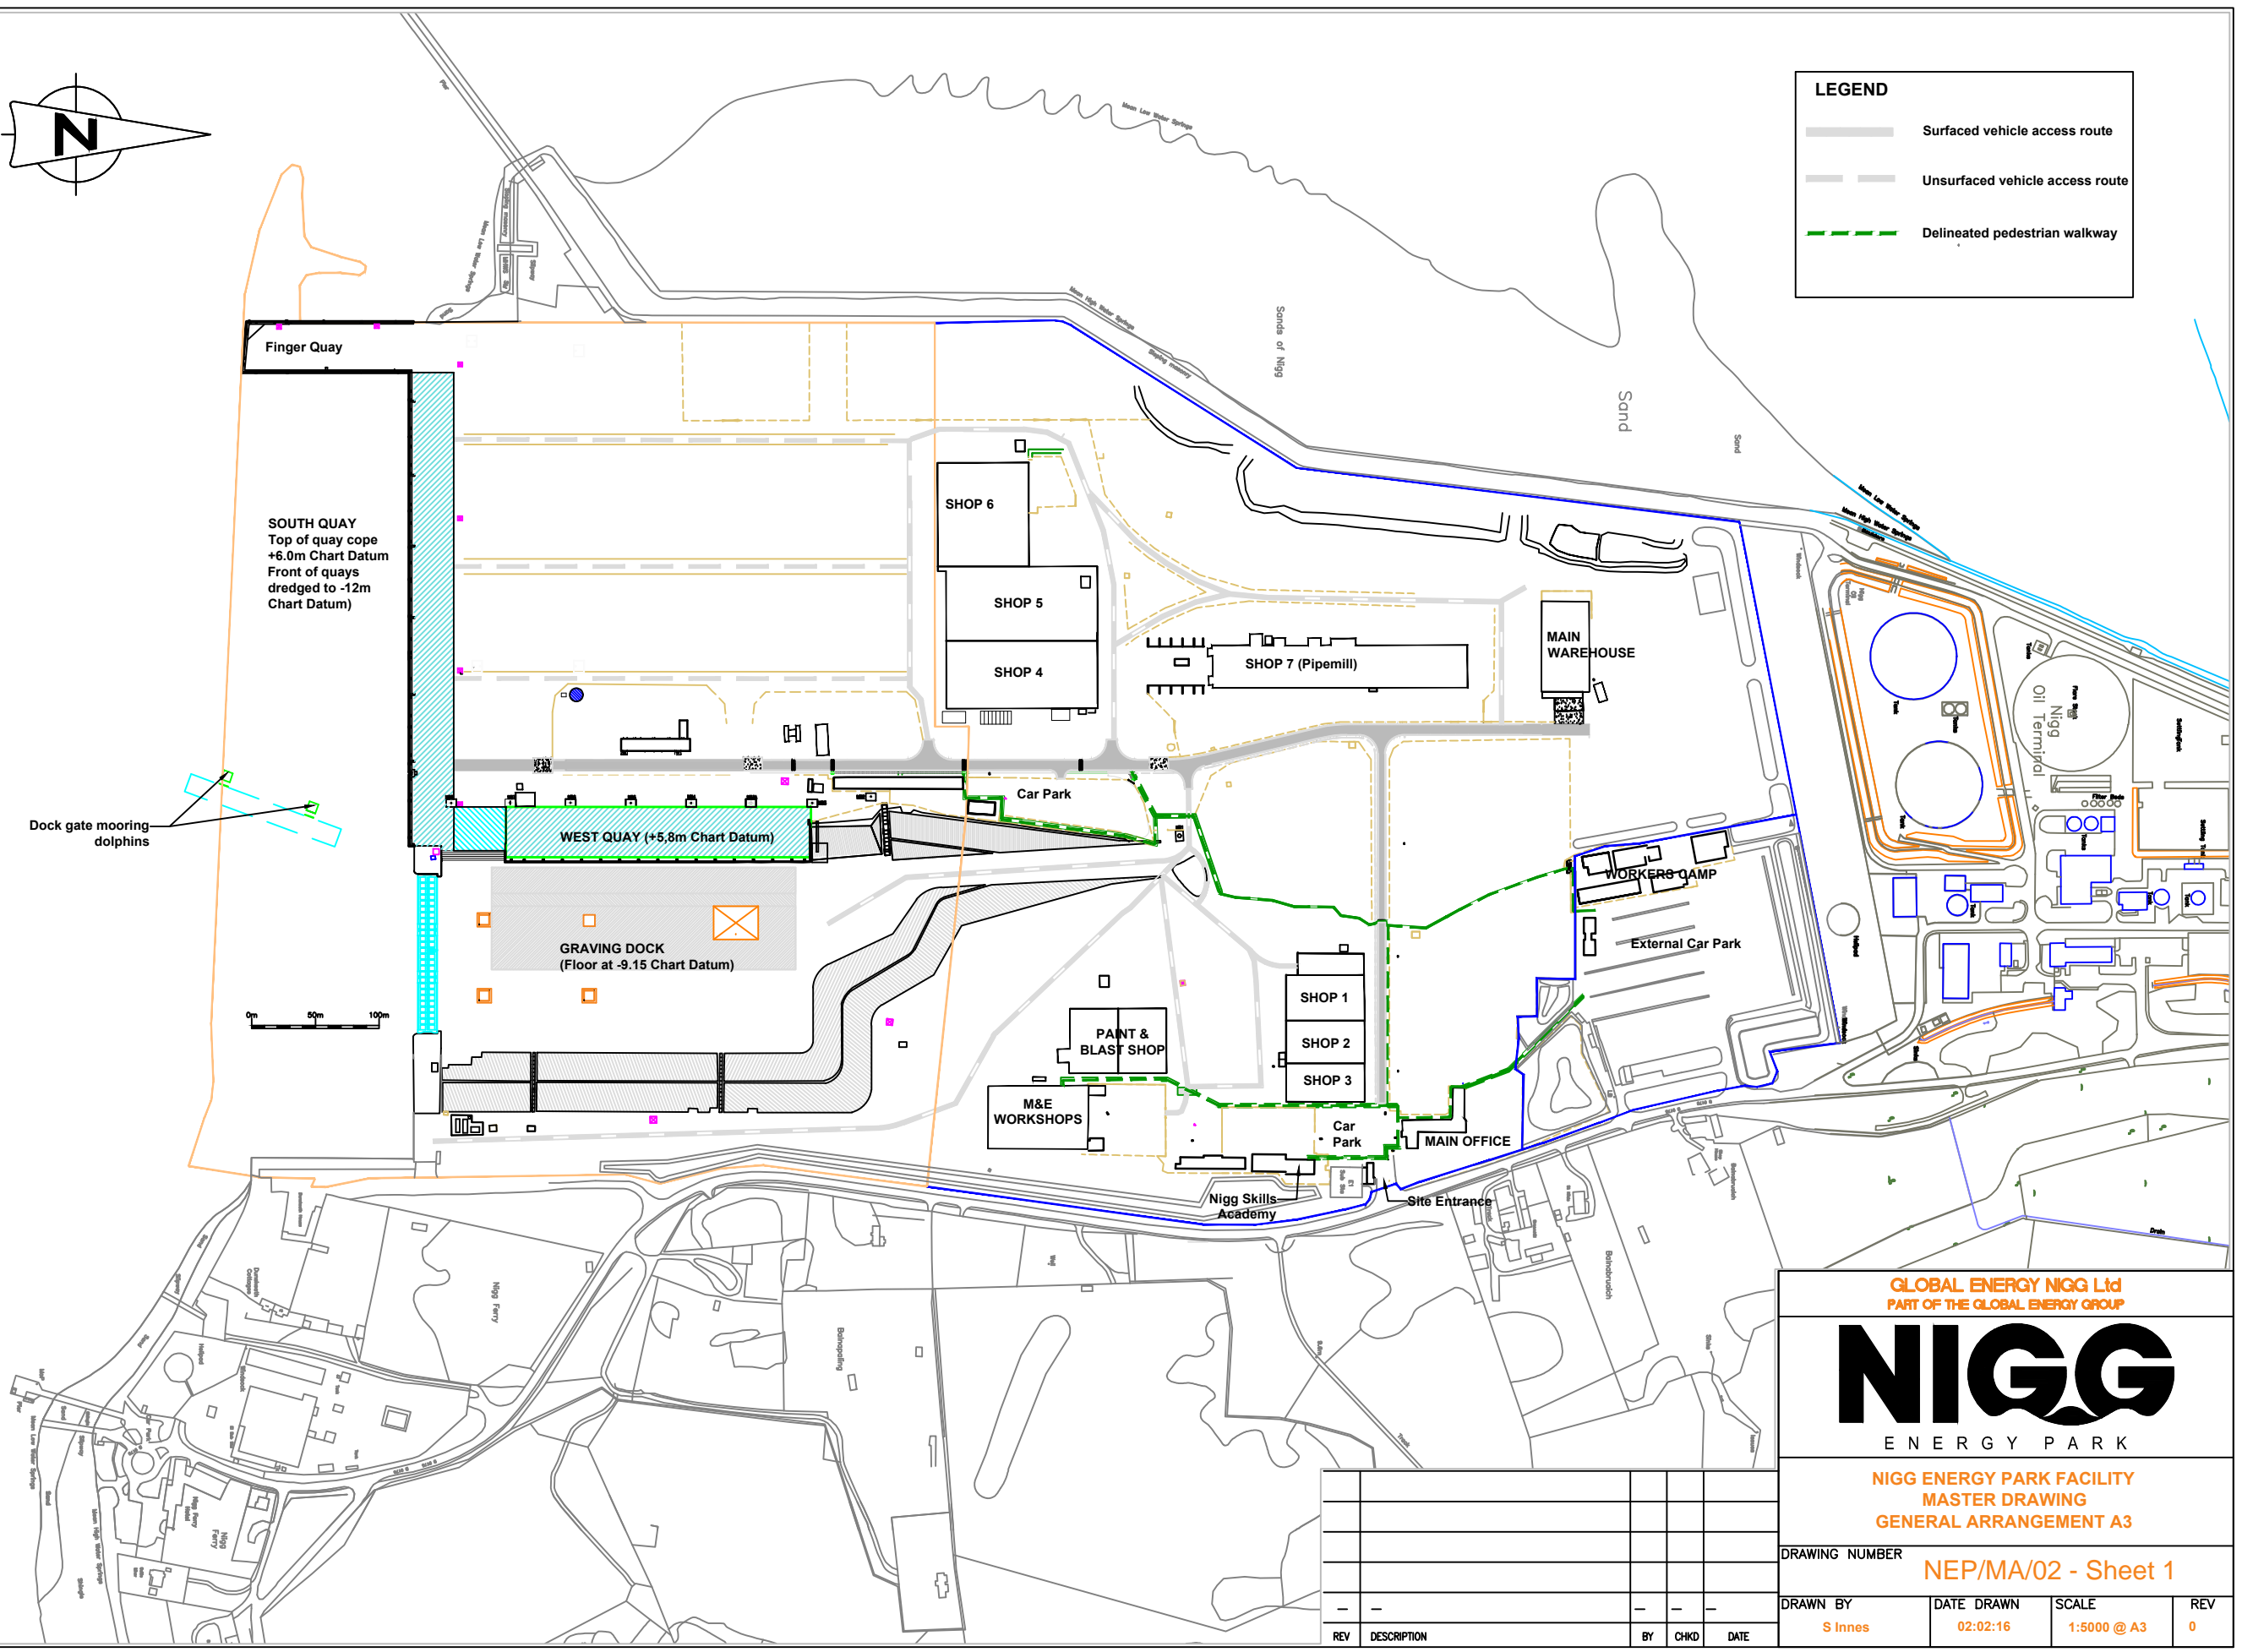

GLOBAL ENERGY NIGG Ltd
PART OF THE GLOBAL ENERGY GROUP

NIGG

ENERGY PARK

NIGG ENERGY PARK FACILITY
MASTER DRAWING
GENERAL ARRANGEMENT A3

DRAWING NUMBER **NEP/MA/02 - Sheet 1**

DRAWN BY S Innes	DATE DRAWN 02:02:16	SCALE 1:5000 @ A3	REV 0
---------------------	------------------------	----------------------	----------

REV	DESCRIPTION	BY	CHKD	DATE